

A


B

C


D

E

F

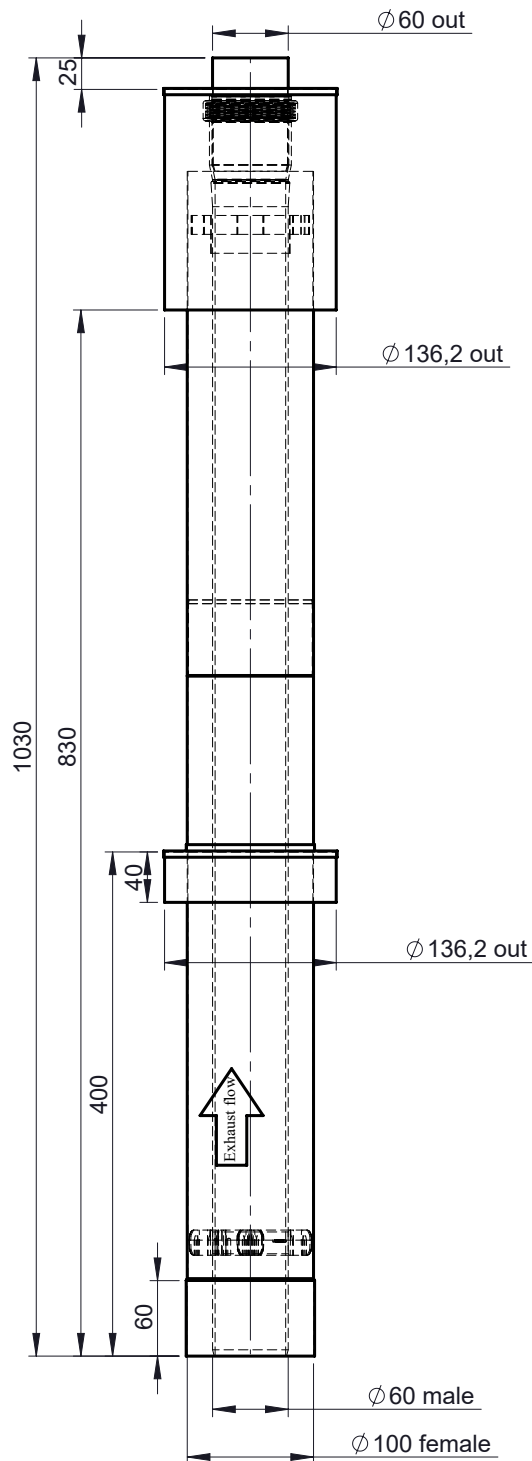


1:8(060/100)

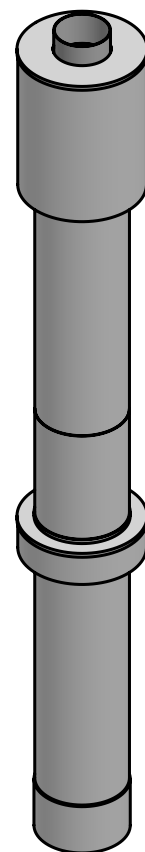


Weight 2,2 kg

Code			Surface		
TWP 1941 060/100			Not painted		
TWP 1942 060/100			RAL 9016P-C411		
TWP 1943 060/100			RAL 8004M-T29		
TWP 1944 060/100			RAL 9005M-KPES135		
notes:			DIN ISO 13920 Tolerances B		
			revisions-no. A mm / kg		
			date name		
			drawn by 07.04.20 JAD		
			checked by 07.04.20 SWA		
			approved by 07.04.20 JWY		
			modified by		
			description Terminal vertical		
			code		
			drawing-no. 01-03-15-5216-000		
			scale 1:15		
			format A4		
			sheet 1 of 4		
			1:8(060/100)		

A
B
C
D
E
F

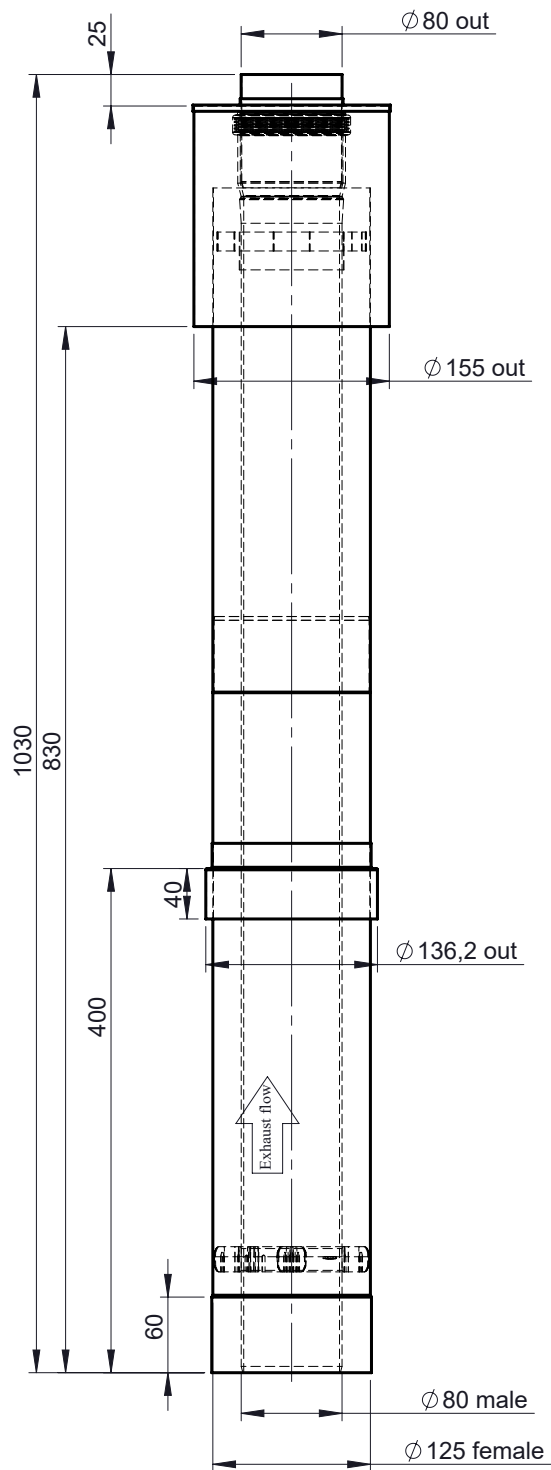


1:8(080/125)

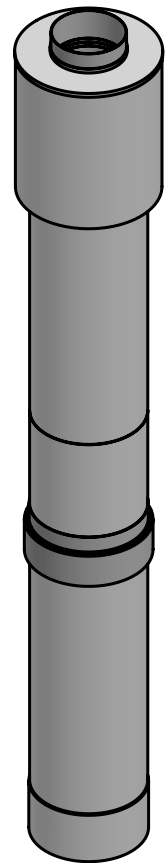

Weight 2,7 kg


Code			Surface		
TWP 1941 080/125			Not painted		
TWP 1942 080/125			RAL 9016P-C411		
TWP 1943 080/125			RAL 8004M-T29		
TWP 1944 080/125			RAL 9005M-KPES135		
notes:	DIN ISO 13920 Tolerances B		 CHIMNEY SYSTEMS		scale
	revisions-no.				1:15
	A	mm / kg	format		
		date	name	A4	
	drawn by	07.04.20	JAD	sheet	
	checked by	07.04.20	SWA		
	approved by	07.04.20	JWY		
	modified by				
		description	Terminal vertical	2 of 4	
		code			
		drawing-no.	01-03-15-5216-000		

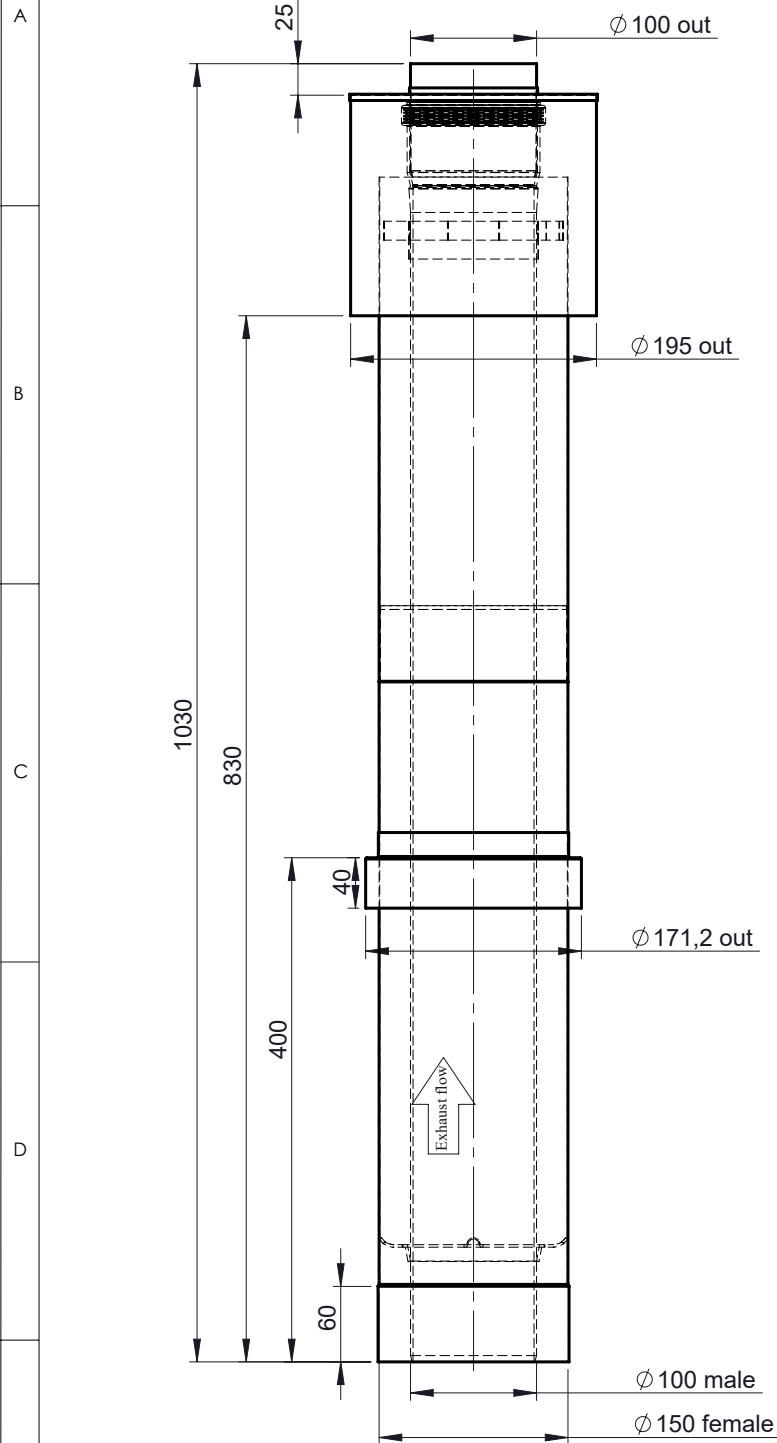


Weight 3,4 kg

Code				Surface			
TWP 1941 100/150				Not painted			
TWP 1942 100/150				RAL 9016P-C411			
TWP 1943 100/150				RAL 8004M-T29			
TWP 1944 100/150				RAL 9005M-KPES135			
notes:	DIN ISO 13920 Tolerances B						scale
	revisions-no.		mm / kg				1:15
	A			format			
		date	name	description	A4		
	drawn by	07.04.20	JAD		sheet		
	checked by	07.04.20	SWA			3 of 4	
	approved by	07.04.20	JWY				
	modified by			code			
			drawing-no.	01-03-15-5216-000			

Jeremias
CHIMNEY SYSTEMS

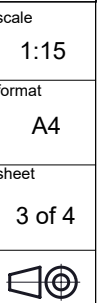

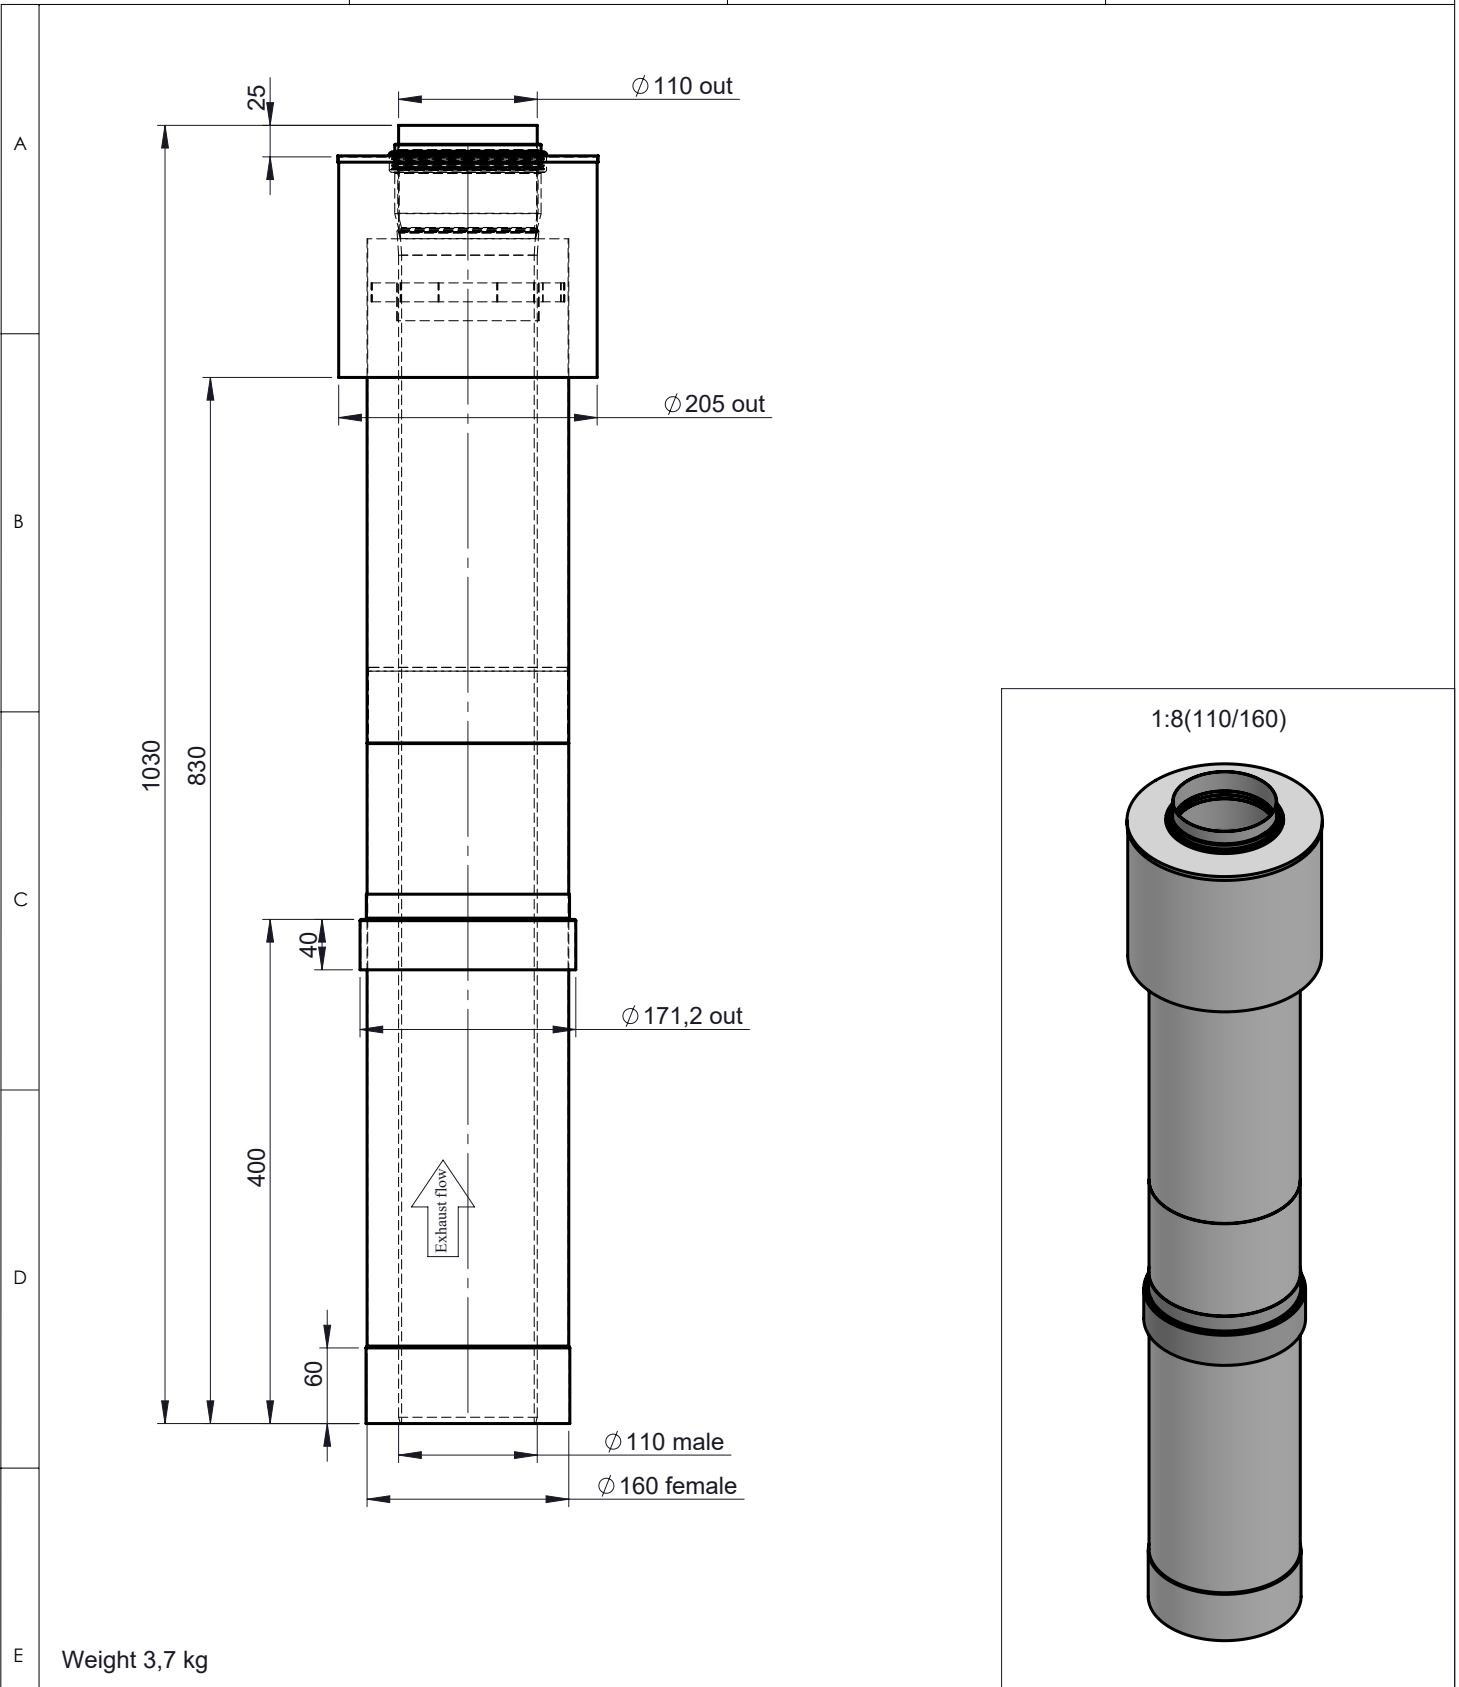

Weight 3,7 kg

Code				Surface			
TWP 1941 110/160				Not painted			
TWP 1942 110/160				RAL 9016P-C411			
TWP 1943 110/160				RAL 8004M-T29			
TWP 1944 110/160				RAL 9005M-KPES135			
notes:	DIN ISO 13920 Tolerances B			 CHIMNEY SYSTEMS [®]			scale
	revisions-no.		mm / kg				1:15
	A				format		
			date	name	description	A4	
	drawn by		07.04.20	JAD		sheet	
	checked by		07.04.20	SWA			
	approved by		07.04.20	JWY			
	modified by				code		
			drawing-no.			4 of 4	
			01-03-15-5216-000				